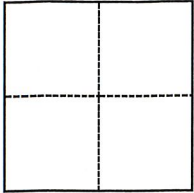


# CORNER RECORD

Agency Index

Bk 21 Pg 96Document Number 20190032City of Rocklin County of Placer, CaliforniaBrief Legal Description Radius point of Chelsea Court, O Maps 76**CORNER TYPE****COORDINATES (Optional)**

- ☐ Government Corner ☐ Control  
☐ Meander ☒ Property  
☐ Rancho ☐ Other

Date of Survey May 23, 2019

N. \_\_\_\_\_ E. \_\_\_\_\_

Elevation \_\_\_\_\_

Units ☐ Metric ☐ U.S. Survey Foot

Horizontal Datum \_\_\_\_\_

Zone \_\_\_\_\_ Epoch Date \_\_\_\_\_

Vertical Datum \_\_\_\_\_

☐ Complies with Public Resources Code §§8801-8819☐ Complies with Public Resources Code §§8890-8902

SEC 18, T.11N., R.7.E.

PLS Act Ref.:

☐ 8765(d)☒ 8771☐ 8773☐ Other:Corner/  
Monument:☐ Left as found☐ Established☐ Rebuilt☒ Pre-Construction☐ Found and tagged☐ Reestablished☒ Referenced☐ Post-Construction

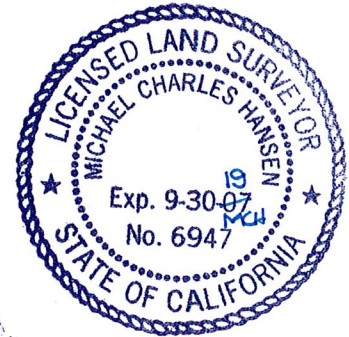
Narrative of corner identified and monument as found, set, reset, replaced, or removed:

☒ See sheet #2 for description(s):

Set reference points to found monument per O Maps 76 prior to construction as shown on sheet 2

**SURVEYOR'S STATEMENT**

This Corner Record was prepared by me or under my direction in conformance with

the Professional Land Surveyors' Act on July 15, 2019Signed [Signature] P.L.S. or R.C.E. No. 6947**COUNTY SURVEYOR'S STATEMENT**This Corner Record was received July 15, 2019and examined and filed July 23, 2019Signed [Signature] P.L.S. or R.C.E. No. 8373Title Deputy County Surveyor

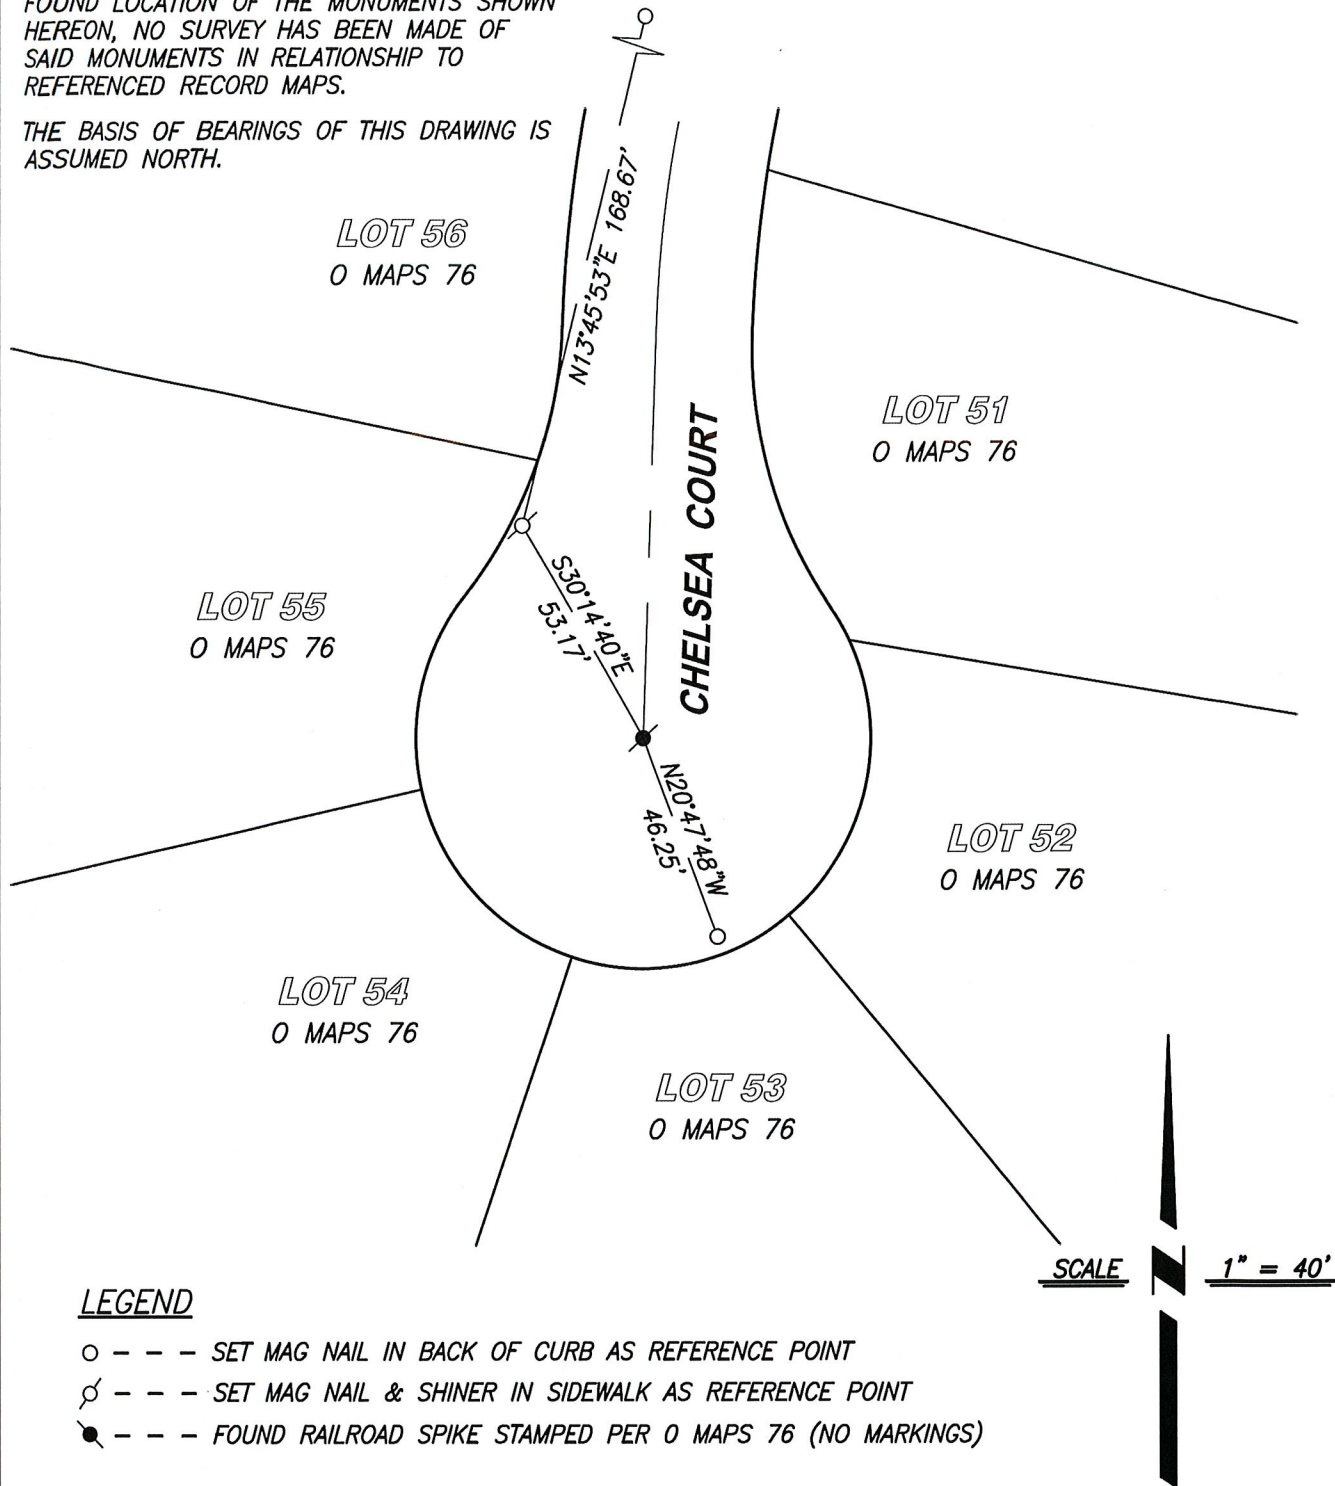
County Surveyor's Comment

Box 21 CORNER RECORDS PAGE 96

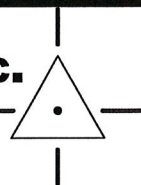
NOTES:

THIS CORNER RECORD REPRESENTS THE AS FOUND LOCATION OF THE MONUMENTS SHOWN HEREON, NO SURVEY HAS BEEN MADE OF SAID MONUMENTS IN RELATIONSHIP TO REFERENCED RECORD MAPS.

THE BASIS OF BEARINGS OF THIS DRAWING IS ASSUMED NORTH.

**CenterPoint Engineering, Inc.**

Civil Engineering &amp; Land Surveying

 1217 Pleasant Grove Blvd. Suite 130 • Roseville, CA • 95678  
 Phone: 916-773-4006 Fax: 916-773-4498


DRAWN BY: BB

CHECKED BY: MH

SHEET: 2 OF 2

SCALE: 1" = 40'

DATE: 7-15-2019

FILE: K:\195703\SURVEY\ORIGINAL CRS #1.DWG

Book 21 Corner Records Page 910